



अहवाल दिनांक : 26.02.2021

महाराष्ट्र शासन

गाव नमुना सात (अधिकार अभिलेख पत्रक)
महाराष्ट्र जमीन महसूल अधिकार अभिलेख आणि नोंदवह्या (तयार करणे व सुस्थितीत ठेवणे) नियम, १९७१ यातील नियम ३.१.६ आणि ७।
गाव :- माळेगाव बुद्रुक (556949) तालुका :- बारामती जिल्हा :- पुणे

गट क्रमांक व उपविभाग : 552/2 भोगवटादार वर्ग - 2

शेताचे स्थानिक नाव :

क्षेत्र, एकक व आकारणी	खाते क्र.	भोगवटादाराचे नांव	क्षेत्र	आकार	पो.ख.	फे.फा.	कुठ. खंड व इतर अधिकार
क्षेत्राचे एकक हे.आर.चौ.मी. (अ) लागवडी योग्य क्षेत्र	1538	माळेगाव सह साखर कारखान्याचे शिवनगर विद्या प्रसारक मंडळ शिवनगर माळेगाव बु.		1.00.00	(11306)		कुठ्याचे नाव व खंड
जिरापट		सामाईक क्षेत्र	0.0000	0.00	1.0000		इतर अधिकार
ब. पोट-खंड क्षेत्र (लागवडी योग्य)	1539	मा.चे.माळेगाव सह. साखर कारखाना लि. शिवनगर		1.00.00	(11094)		सक्षम प्राधिकार्यांच्या पूर्व परवानगी शिवाय हस्तांतरास बंदी - कुठे कायद्याने प्राप्त जमीन बाजा - राष्ट्रीयकृत बँक महाण महाणखत बँक ऑफ महाराष्ट्र माळेगाव बु (9835) नविन शत .. (11125)
जम. (अ)							प्रलंबित फेरफार : नाही.
जम. (ब)							शेवटचा फेरफार क्रमांक 11238 व दिनांक 13/04/2018
एकक पो.ख.							
एकक क्षेत्र							
अ.व.क.							
ला.क.प.							
मंडी किंवा विशेष							
ला.क.प.							

जम. क्रमांक (10927) (11238)

सीमा आणि भुमापन चिन्हे

गाव नमुना बारा (पिकांची नोंदवही)


महाराष्ट्र जमीन महसूल अधिकार अभिलेख आणि नोंदवह्या (तयार करणे व सुस्थितीत ठेवणे) नियम, १९७१ यातील नियम २९।
गाव :- माळेगाव बुद्रुक (556949) तालुका :- बारामती जिल्हा :- पुणे

गट क्रमांक व उपविभाग : 552/2

पिकाखालील क्षेत्राचा तपशील											लागवडीसाठी उपलब्ध नसलेली जमीन	जल सिंचनाचे साधन	शेरा
मिश्र पिकाखालील क्षेत्र							निर्मळ पिकाखालील क्षेत्र						
घटक पिके व प्रत्येकाखालील क्षेत्र													
वर्ष	हंगाम	मिश्रणाचा संकेत क्रमांक	जल सिंचित	अजल सिंचित	पिकांचे नाव	जल सिंचित	अजल सिंचित	पिकांचे नाव	जल सिंचित	अजल सिंचित	स्वरूप	क्षेत्र	
(१)	(२)	(३)	(४)	(५)	(६)	(७)	(८)	(९)	(१०)	(११)	(१२)	(१३)	(१४)
			हे.आर. चौ.मी.	हे.आर. चौ.मी.		हे.आर. चौ.मी.	हे.आर. चौ.मी.		हे.आर. चौ.मी.	हे.आर. चौ.मी.			
2019-20	हंगाम वर्ष										रस्तापड	0.0000	
											इमारत पड	2.0000	
											पड	0.0000	

"या प्रमाणित प्रतीसाठी फी म्हणून १५/- रुपये मिळाले."
दिनांक :- 26/02/2021
नॉलेतिक क्रमांक :- 272500130317880000092021193

(नाव :- अमोल बंडु मारग)
तलाठी साक्षात :- माळेगाव बुद्रुकता :- बारामती जि :- पुणे
गाव कामगार संस्थेची
माळेगाव बुद्रुक

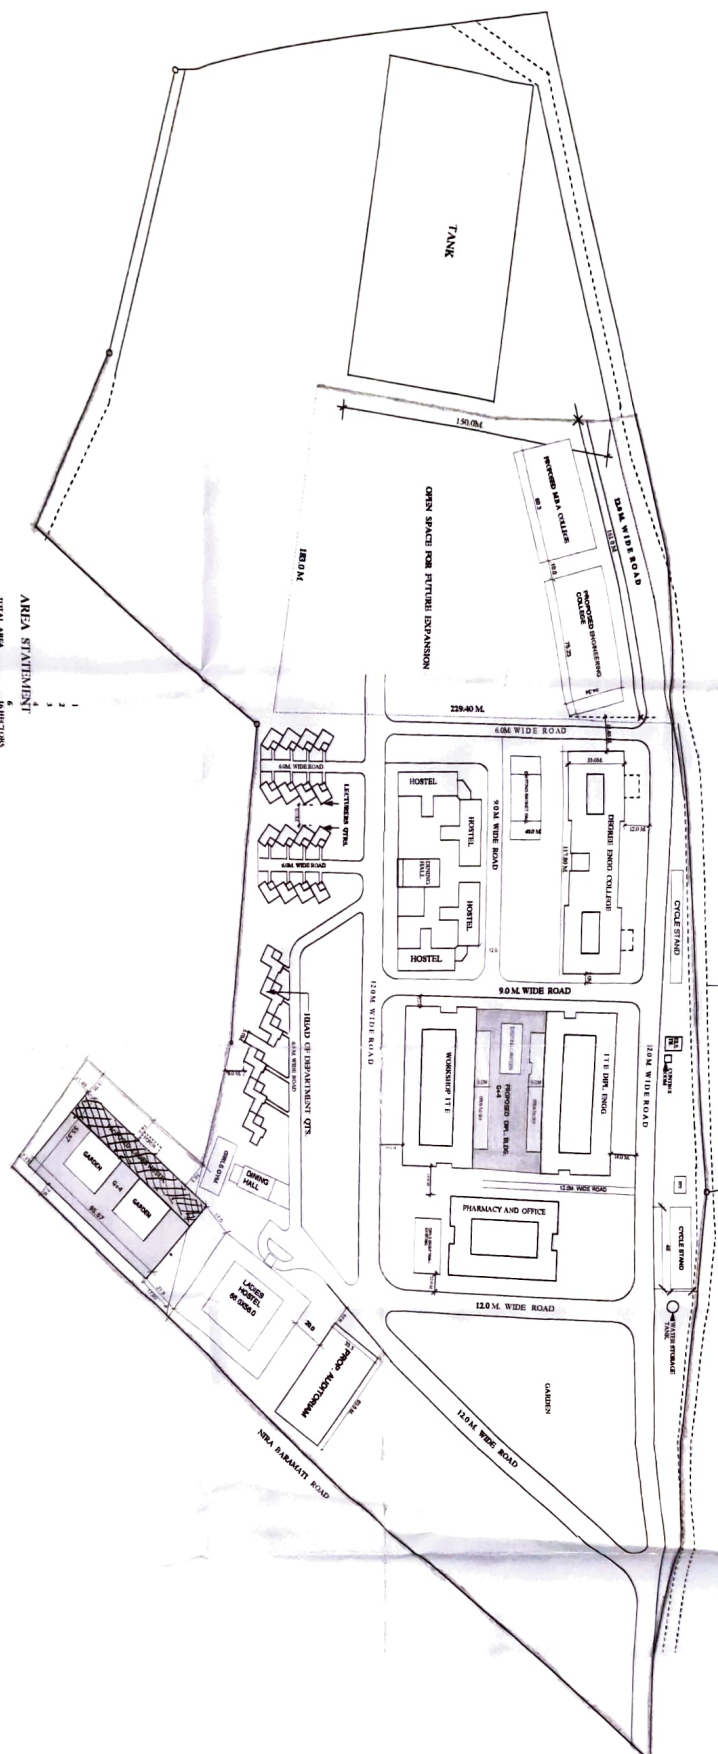

AREA STATEMENT

1. TOTAL AREA
2. BUILDING AREA
3. OPEN SPACE
4. ROAD AREA
5. WATER AREA
6. OTHER AREA

LAYOUT PLAN

SCALE 1:2000

PROJECT: **WATER TREATMENT PLANT AND WATER STORAGE TANK**
 LOCATION: **WATER TREATMENT PLANT AND WATER STORAGE TANK**
 PREPARED BY: **WATER TREATMENT PLANT AND WATER STORAGE TANK**
 DATE: **WATER TREATMENT PLANT AND WATER STORAGE TANK**
 SHEET NO: **WATER TREATMENT PLANT AND WATER STORAGE TANK**

NOTES

1. ALL DIMENSIONS ARE IN METERS.
 2. ALL DIMENSIONS ARE TO FACE UNLESS OTHERWISE SPECIFIED.
 3. ALL DIMENSIONS ARE TO FACE UNLESS OTHERWISE SPECIFIED.

NAME OF OWNER

WATER TREATMENT PLANT AND WATER STORAGE TANK

WATER TREATMENT PLANT AND WATER STORAGE TANK

NO	REVISION	DATE
R.2	GROUND FLOOR PLAN REVISED	02-02-2011
R.1	OTHER CONNECTIONS INCORPORATED REVIEWED GROUND FLOOR LVL AND HEIGHT	02-02-2011

NAME OF OWNER

SHIVNAGAR VIDYAPRASARAK MANDAL
MALEGAON

DESCRIPTION OF PROPOSAL & PROPERTY

PROPOSED COLLEGE OF TECHNOLOGY,
DEPT. OF PHARMACY FOR S.P.M.
AT MALEGAON (BAMBAHAT)

NAME & ADDRESS OF ARCHITECT

I. M. KADRI, architect
4-A, Shivnagar extension, P. Ch. Ambar Road

JOB NO

SCALE


DATE

NOTE: BUILDING TO BE DESIGN
FOR GR. + 4 UPPER FLOORS

EXISTING WORKSHOP GROUND FLOOR

GROUND FLOOR PLAN

SCALE 1:200

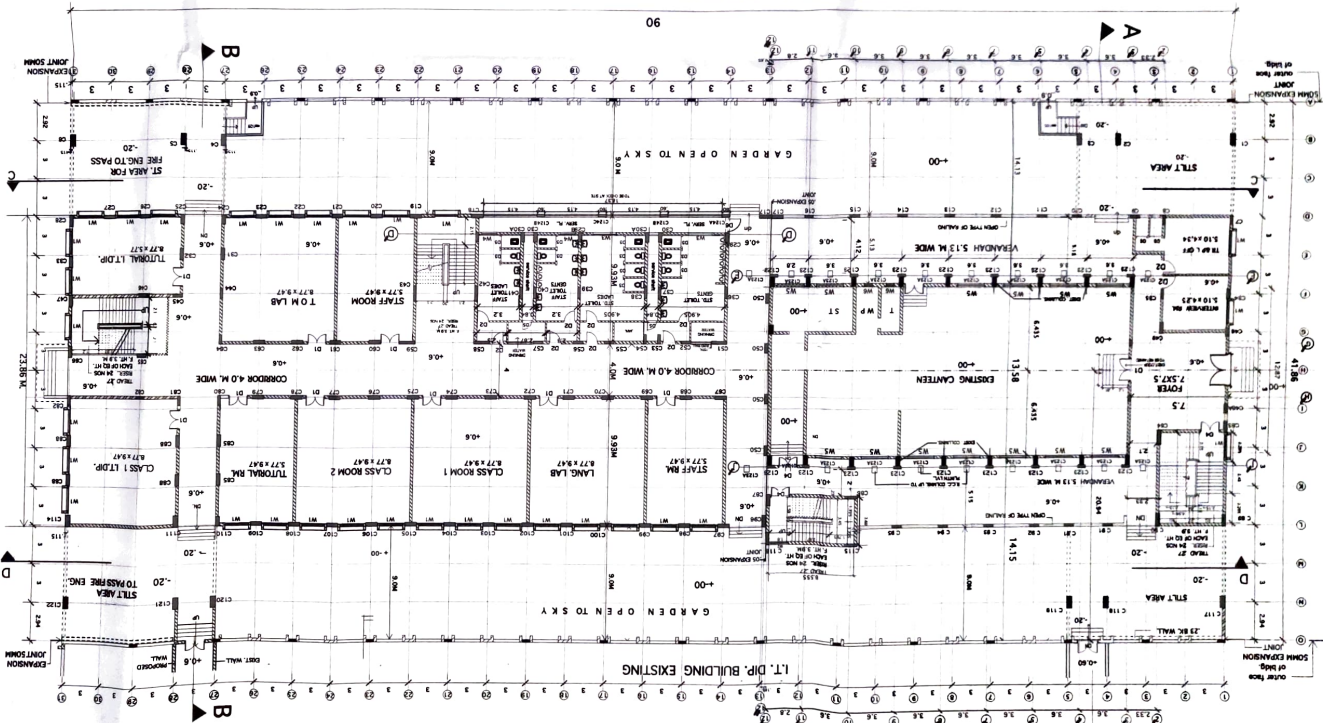

NO	REVISION	DATE
1		

1.1	1ST FLOOR PLAN	6-5-2012
2	2ND FLOOR PLAN	22-2-2012
3	3RD FLOOR PLAN	
4	4TH FLOOR PLAN	
5	5TH FLOOR PLAN	
6	6TH FLOOR PLAN	
100	100TH FLOOR PLAN	

BRUNNEN VON/ANWANDER MANUEL


DESCRIPTION OF PROPOSED PROPERTY

PROPOSED COLLEGE OF TECHNOLOGY,
DEPARTMENT OF PHARMACY FOR S.P.M.
AT MALESIAN BAHAMUT

NAME & ADDRESS OF ARCHITECT

I. M. KALIRI, architect
4-4, Alhambra Road, The Alhambra Building,
Wadi, Malindi, KENYA

JOB NO	SCALE	DWG NO	DATE
484	1:200	AO-2-82	

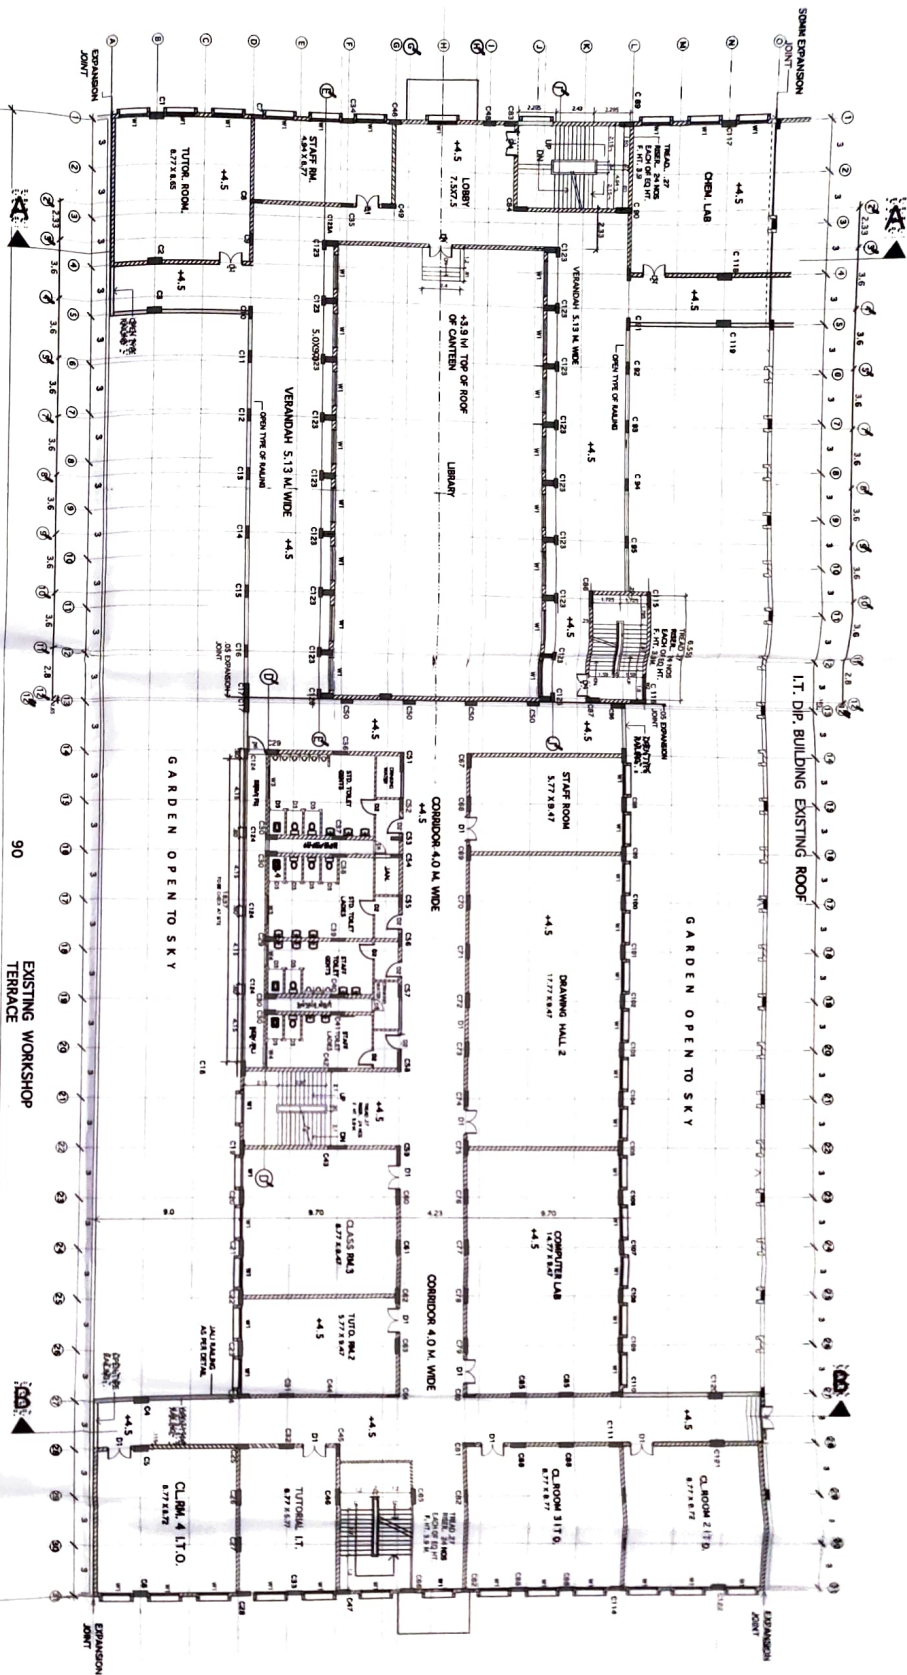

FIRST FLOOR PLAN
SCALE 1:200

NOTE: BUILDING TO BE DESIGN
FOR GR. + 4 UPPER FLOORS